

DO NOT SCALE DRAWINGS

- Note:
- 1) Contractor to check all dimensions, specifications, ect on site and shall be responsible for reporting any discrepancy to the engineer and/ or designer.
 - 2) These plans are to remain the property of the designer and must be returned upon request. These plans must not be used in any other location without the written approval of the designer.
 - 3) All works to be in accordance with the Ontario Building Code.

smp | DESIGN STUDIO

Drawing Submissions:

Date:	Type:
2026.02.13	Concept

128 Barton Blvd, Clarksburg,
Town Of The Blue
Mountains, Ontario


Reviewed By JT

Drawn By MJM

Page

A1.01

Basement
Floor Plan

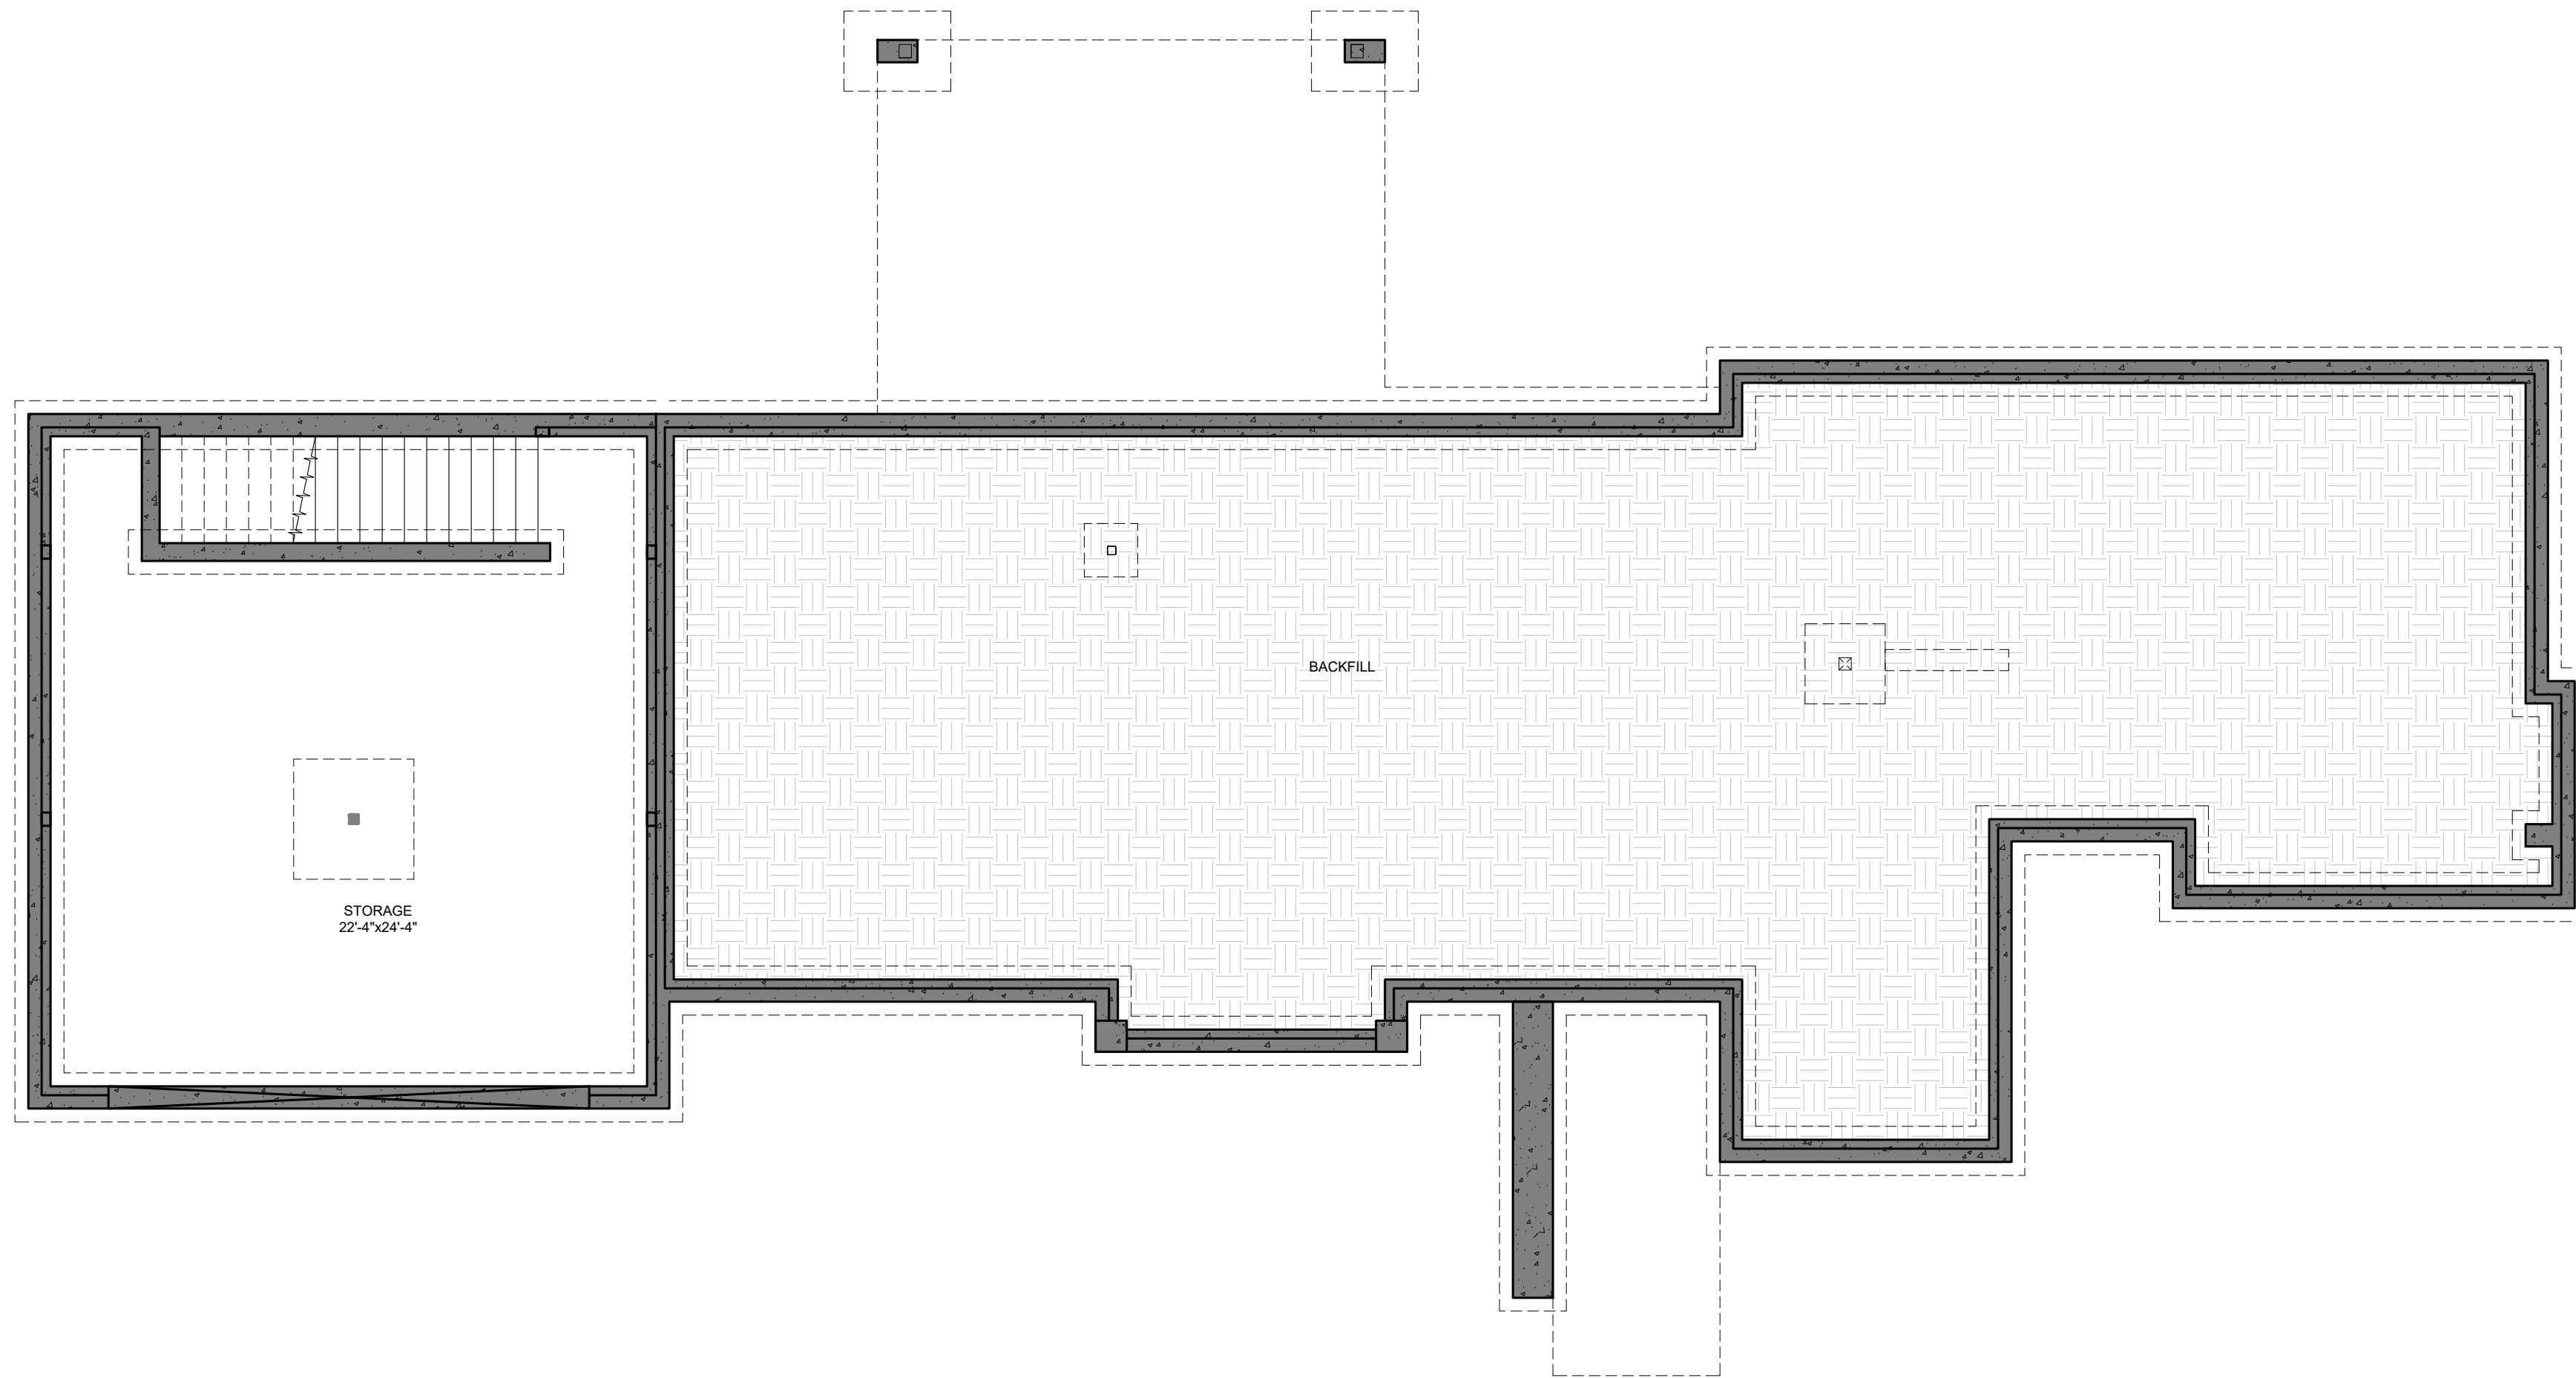

1
A1.01

Basement Floor Plan
Scale 3/16"=1'-0"

DO NOT SCALE DRAWINGS

Note:

- 1) Contractor to check all dimensions, specifications, ect on site and shall be responsible for reporting any discrepancy to the engineer and/ or designer.
- 2) These plans are to remain the property of the designer and must be returned upon request. These plans must not be used in any other location without the written approval of the designer.
- 3) All works to be in accordance with the Ontario Building Code.

smp DESIGN STUDIO


Drawing Submissions:
 Date: 2026.02.13 Type: Concept

128 Barton Blvd, Clarksburg,
 Town Of The Blue
 Mountains, Ontario

Reviewed By: JT
 Drawn By: MJM

Page
A1.02

Main
 Floor Plan

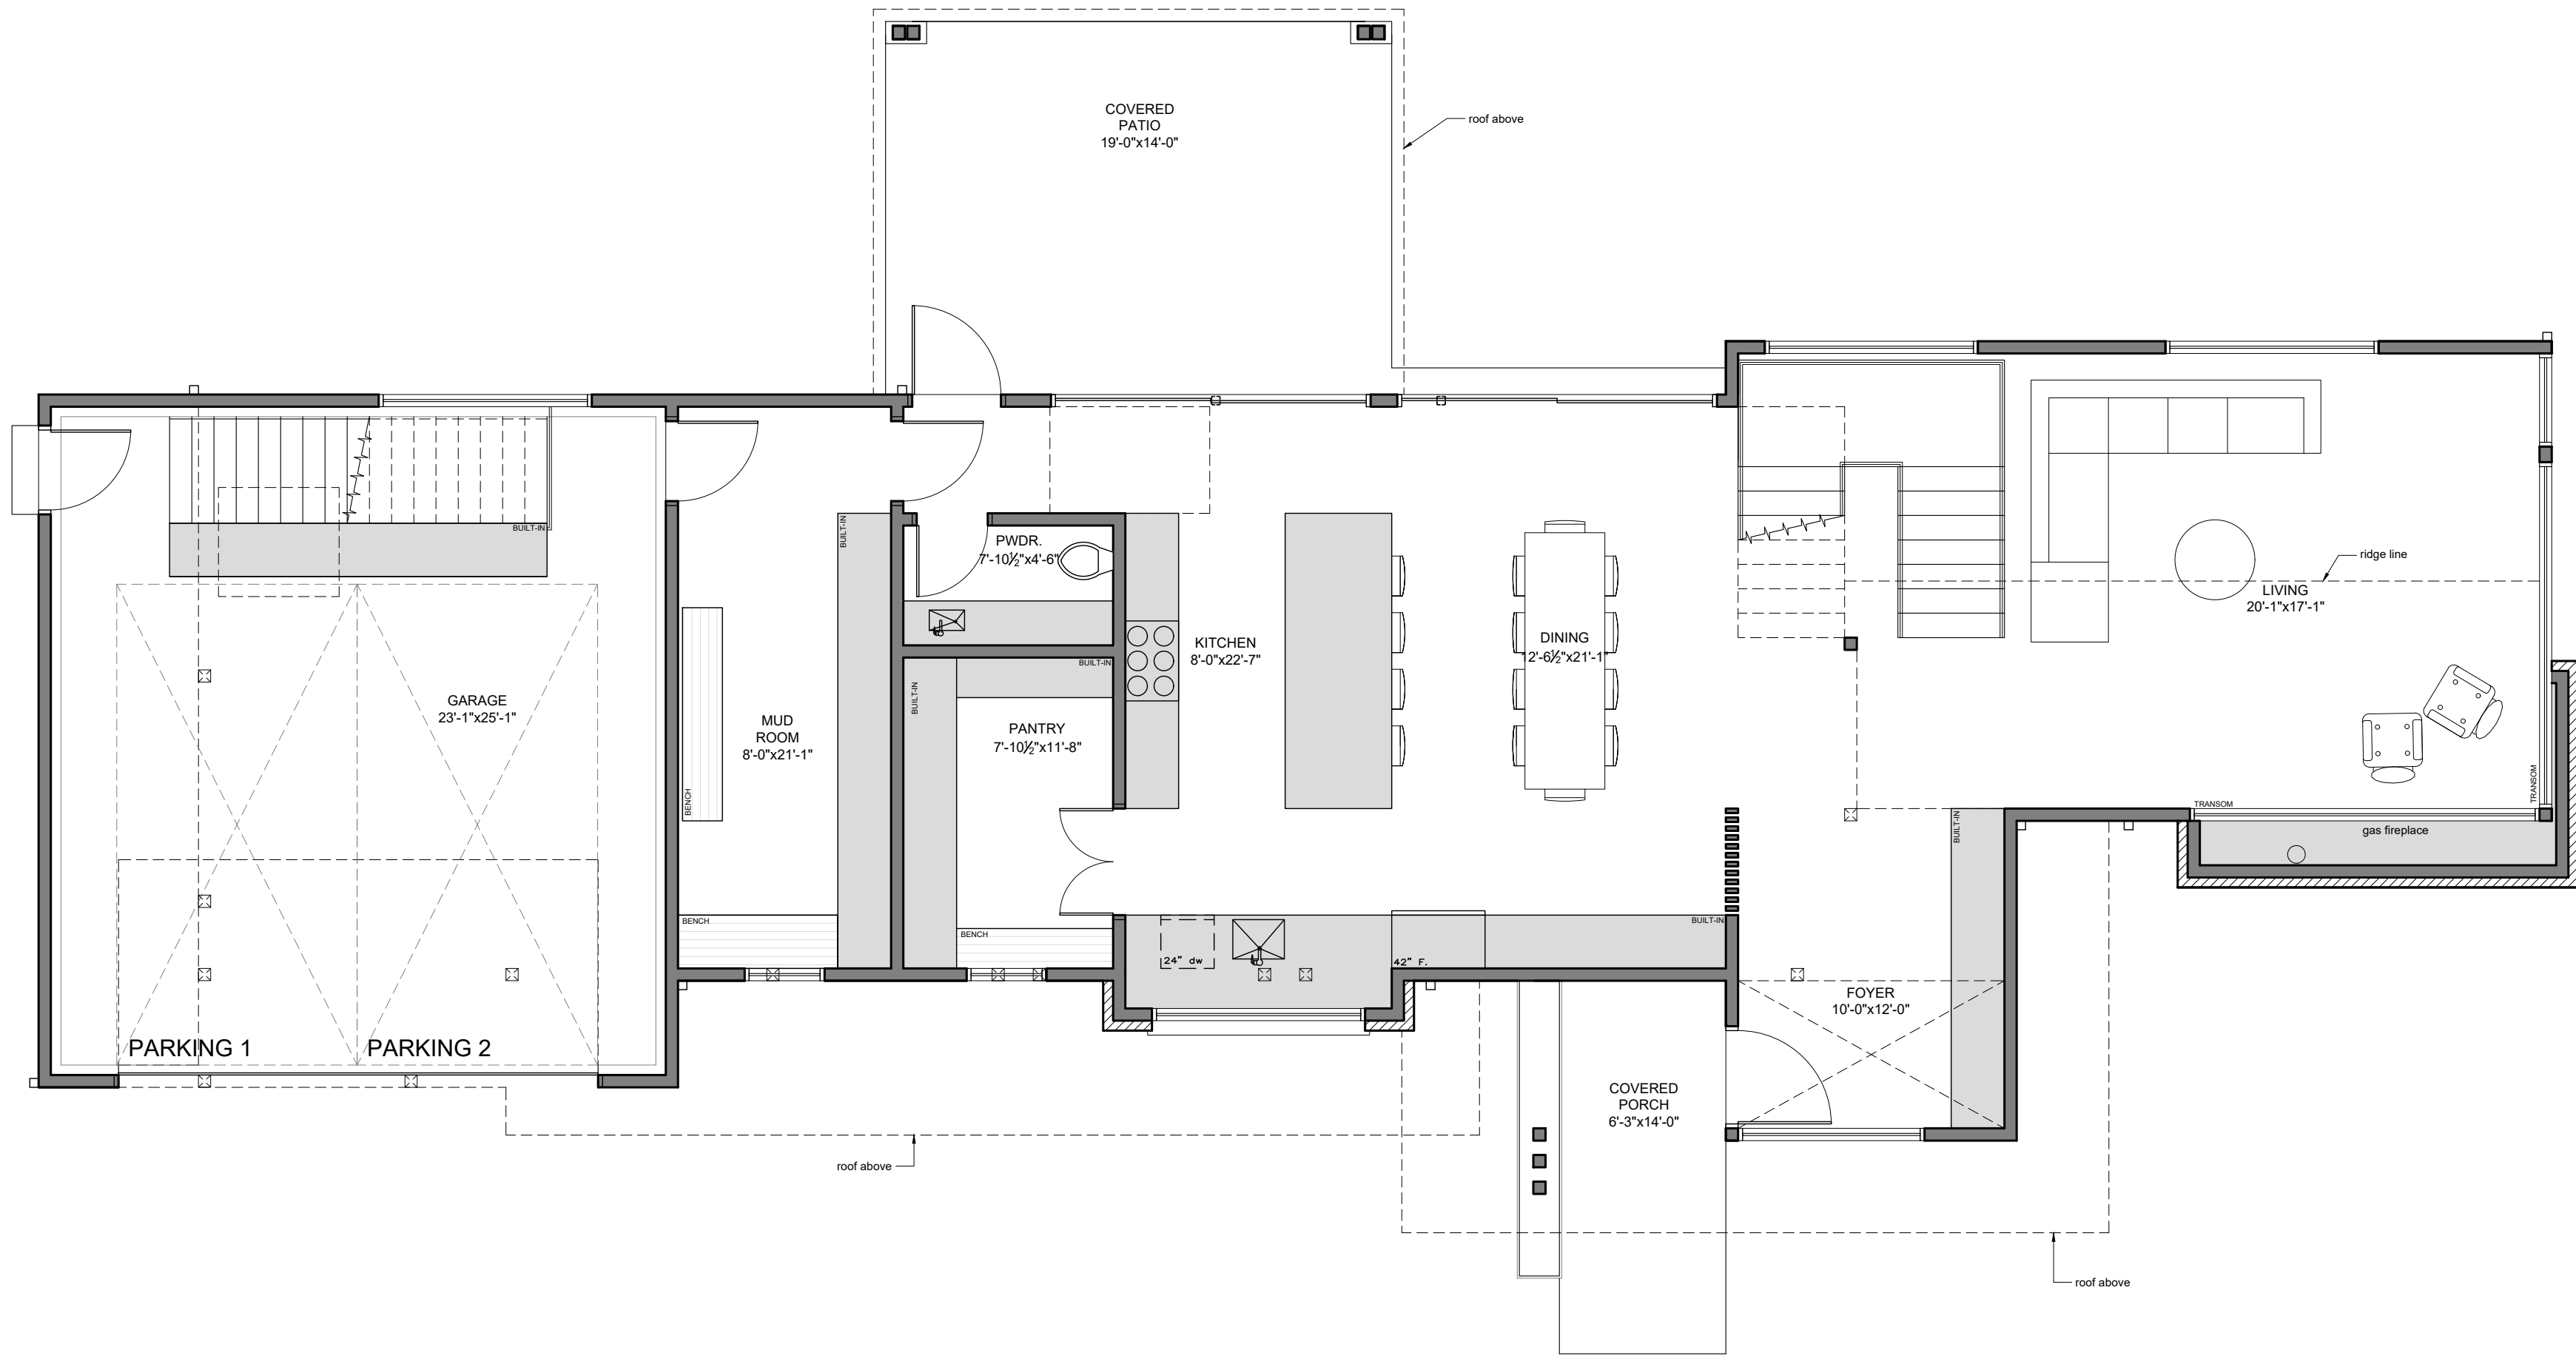

1
 A1.02 **Main Floor Plan**
 Scale 3/16"=1'-0"

DO NOT SCALE DRAWINGS

- Note:
- 1) Contractor to check all dimensions, specifications, ect on site and shall be responsible for reporting any discrepancy to the engineer and/ or designer.
 - 2) These plans are to remain the property of the designer and must be returned upon request. These plans must not be used in any other location without the written approval of the designer.
 - 3) All works to be in accordance with the Ontario Building Code.

smp | DESIGN STUDIO

Drawing Submissions:

Date:	Type:
2026.02.13	Concept


128 Barton Blvd, Clarksburg,
Town Of The Blue
Mountains, Ontario

Reviewed By JT

Drawn By MJM

Page
A1.03

Second
Floor Plan

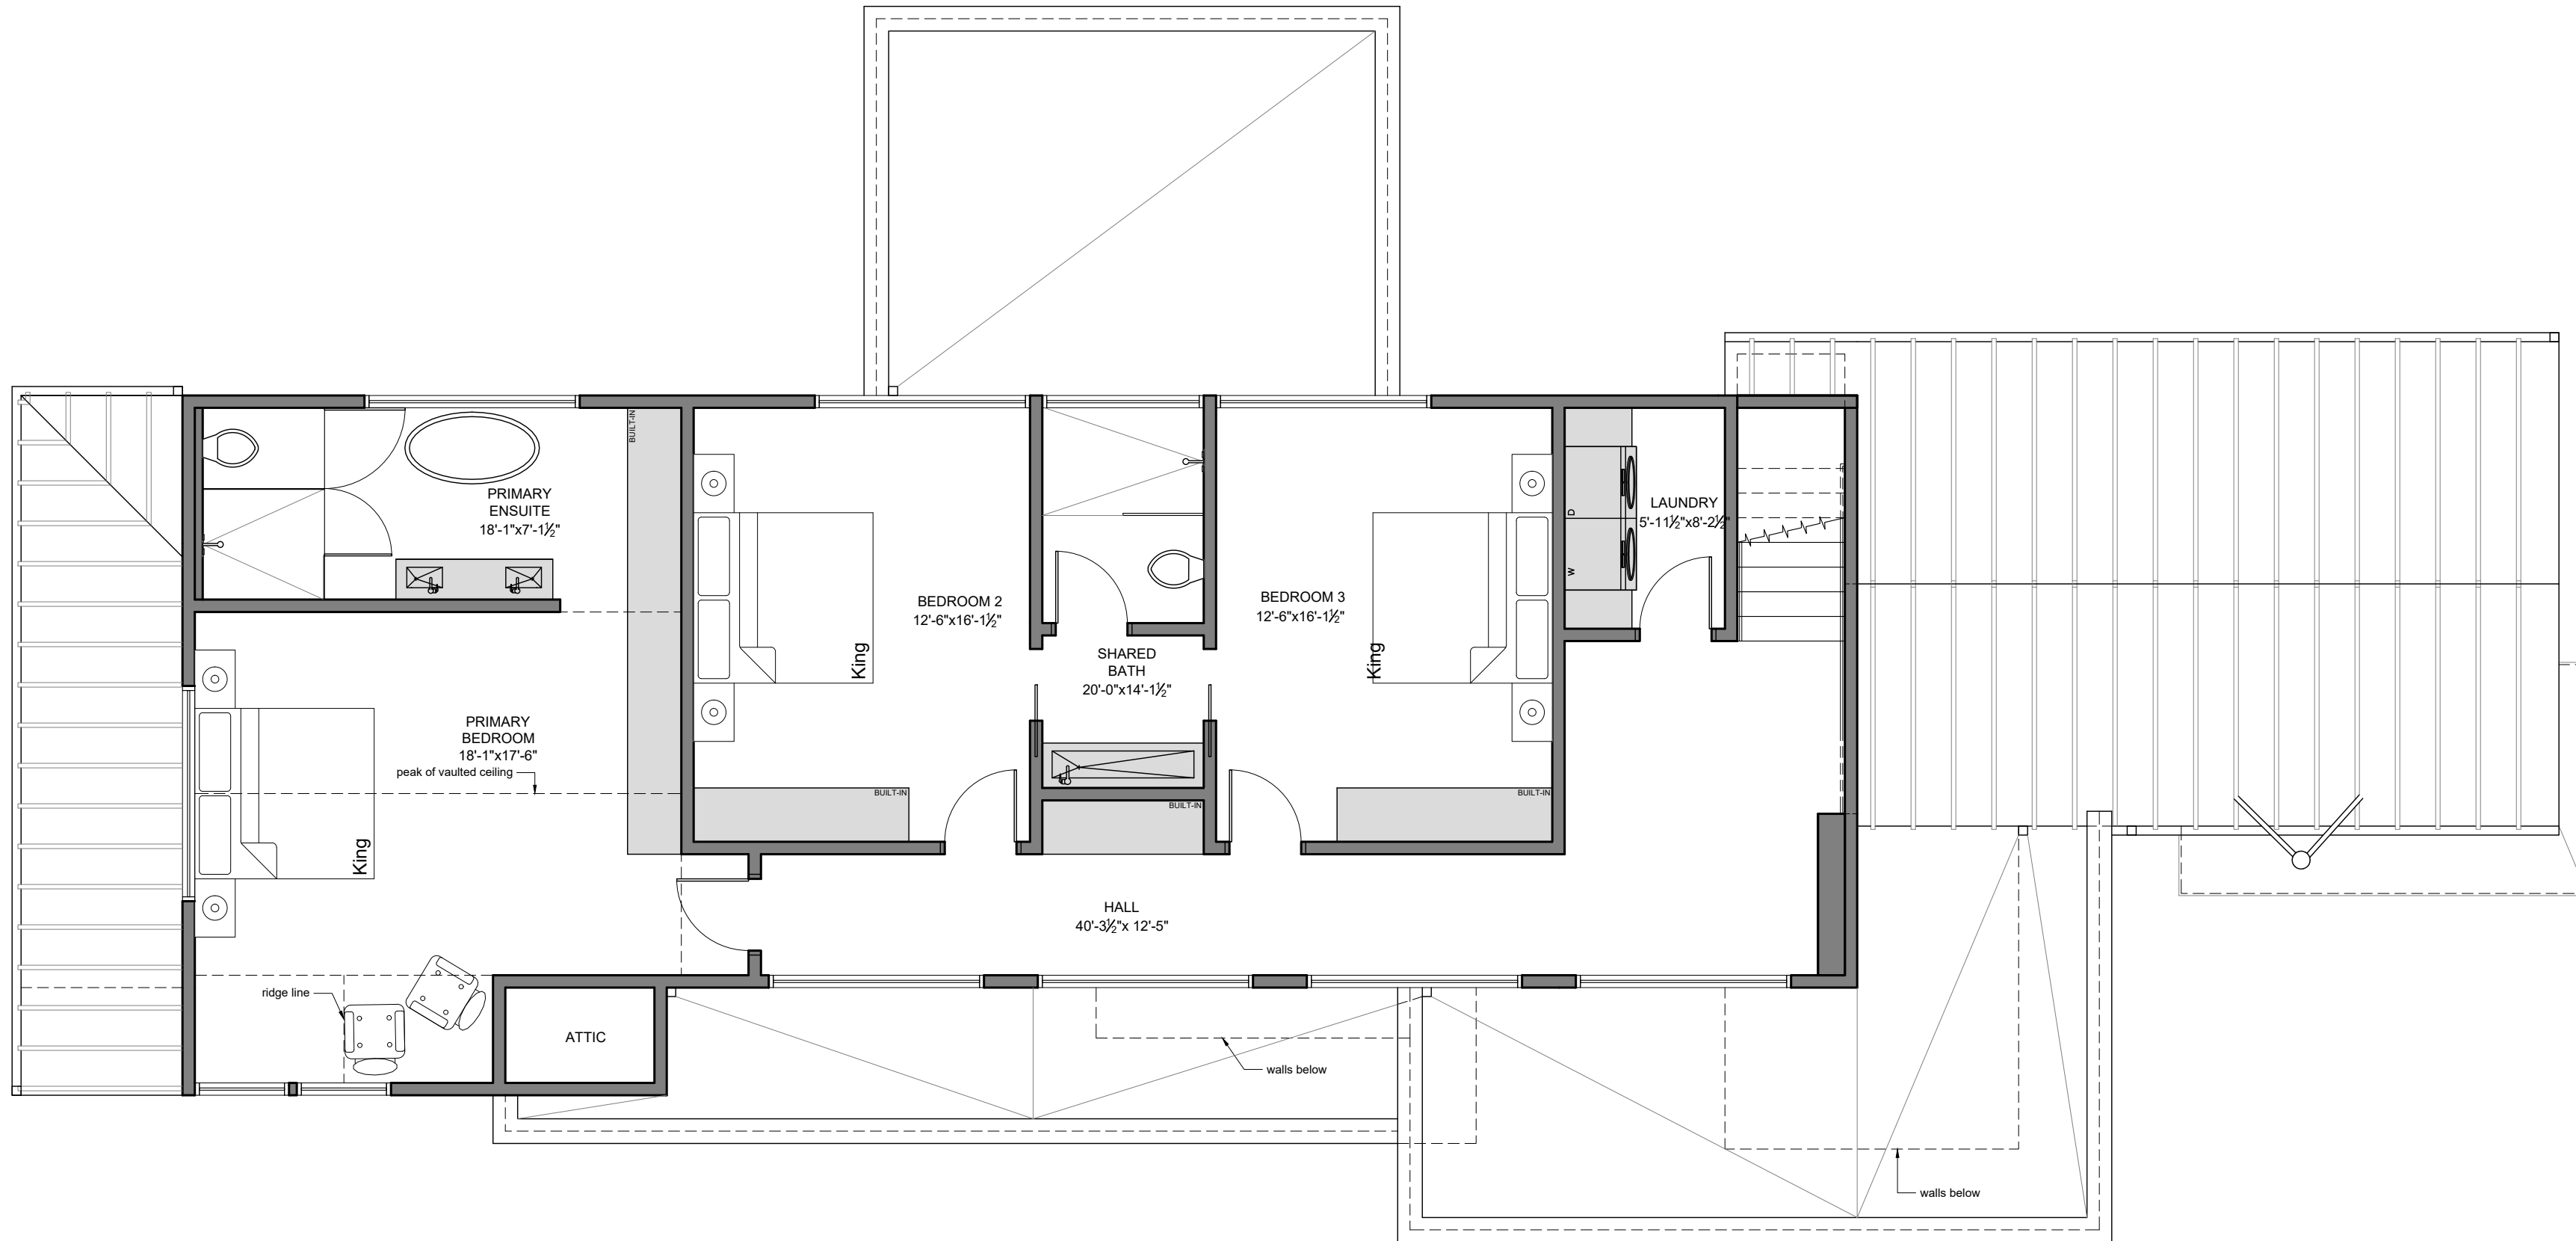

1
A1.03

Second Floor Plan
Scale 3/16"=1'-0"